



Swanton Street

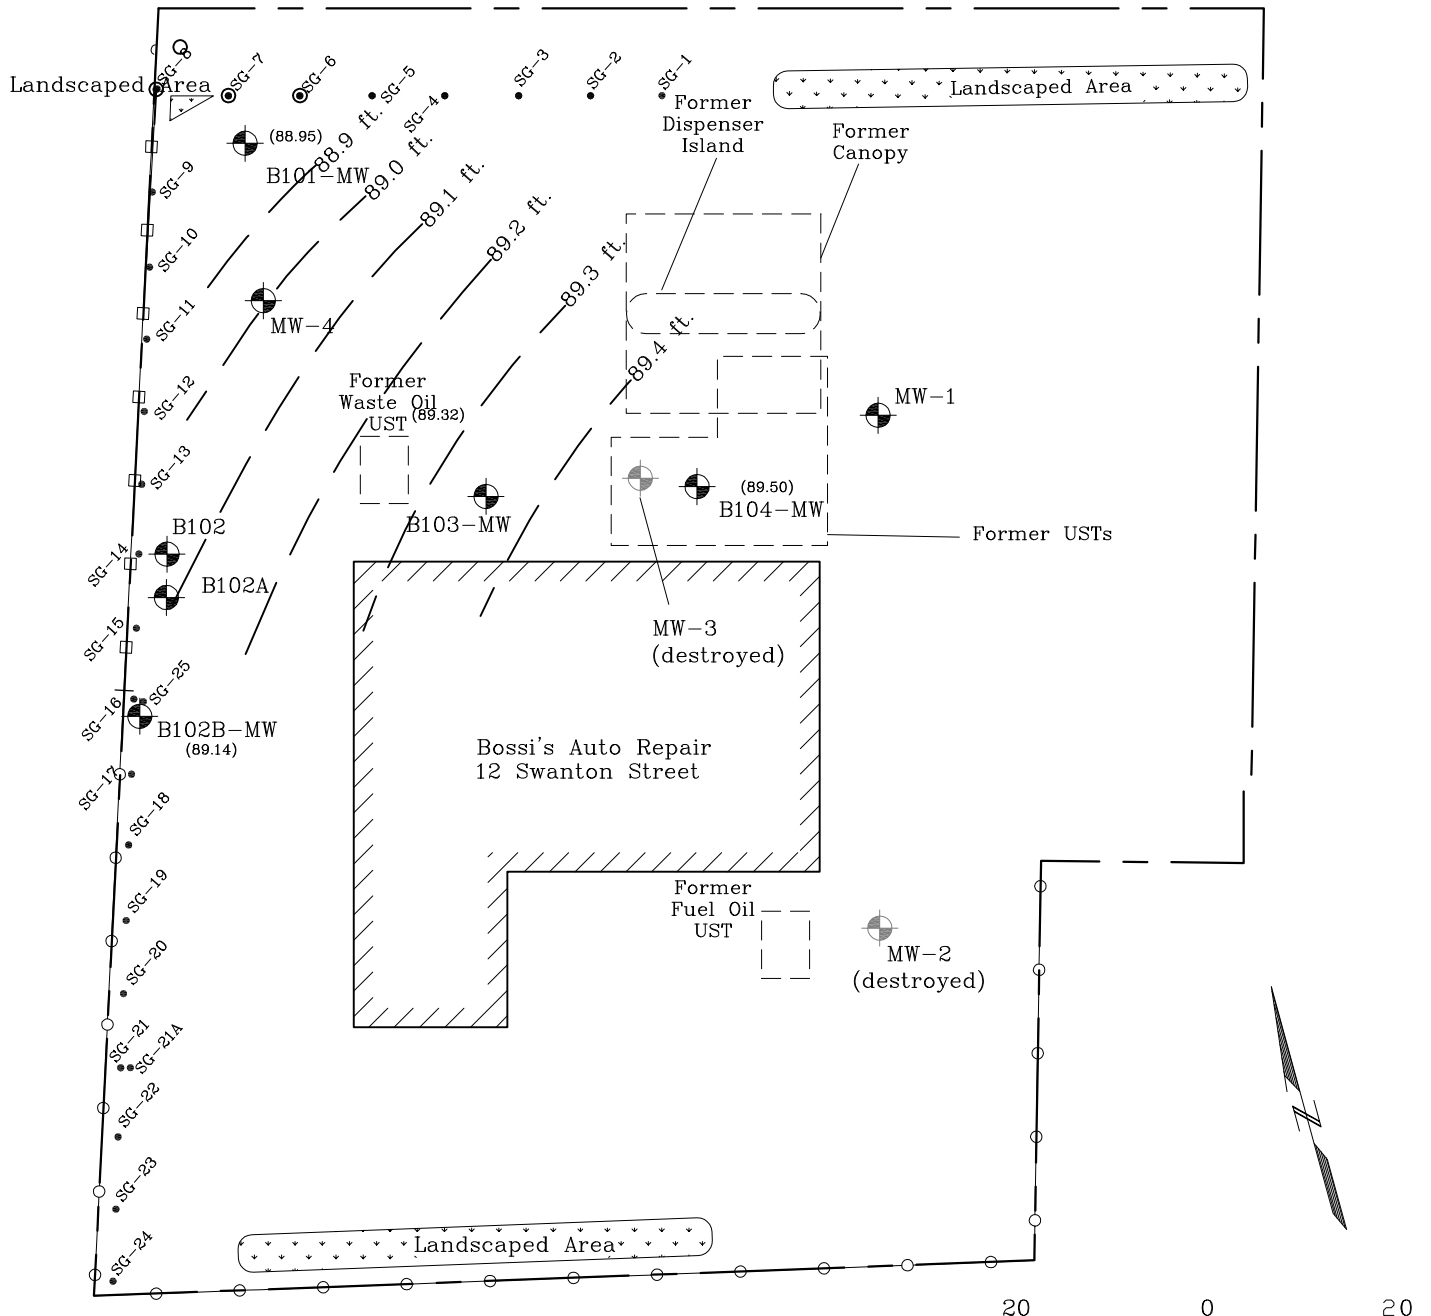

LEGEND

- B101-MW Monitoring Well
- B102 Soil Boring
- MW-1 Monitoring Well (destroyed)
- Property Boundary
- Fence
- Guard Rail
- SG-24 Soil Gas Survey Point
- December 2006 Ground Water Elevation Contour

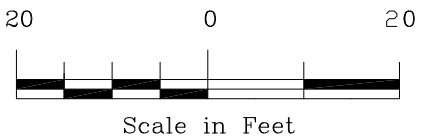


SITE PLAN

Bossi Realty Trust
12 Swanton Street
Winchester, MA
RTN 3-18598

REM SERU
REMEDICATION & ENVIRONMENTAL
MANAGEMENT SERVICES, INC.
35 WINTHROP STREET
WINCHESTER, MASSACHUSETTS
Phone: (781) 721-4455 Fax: (781) 721-4456


Figure: 2
Project: 24124-1
Date: July 2010
Scale: 1" = 20'
Approved by: TPS
Designed by: JFD

Swanton Street

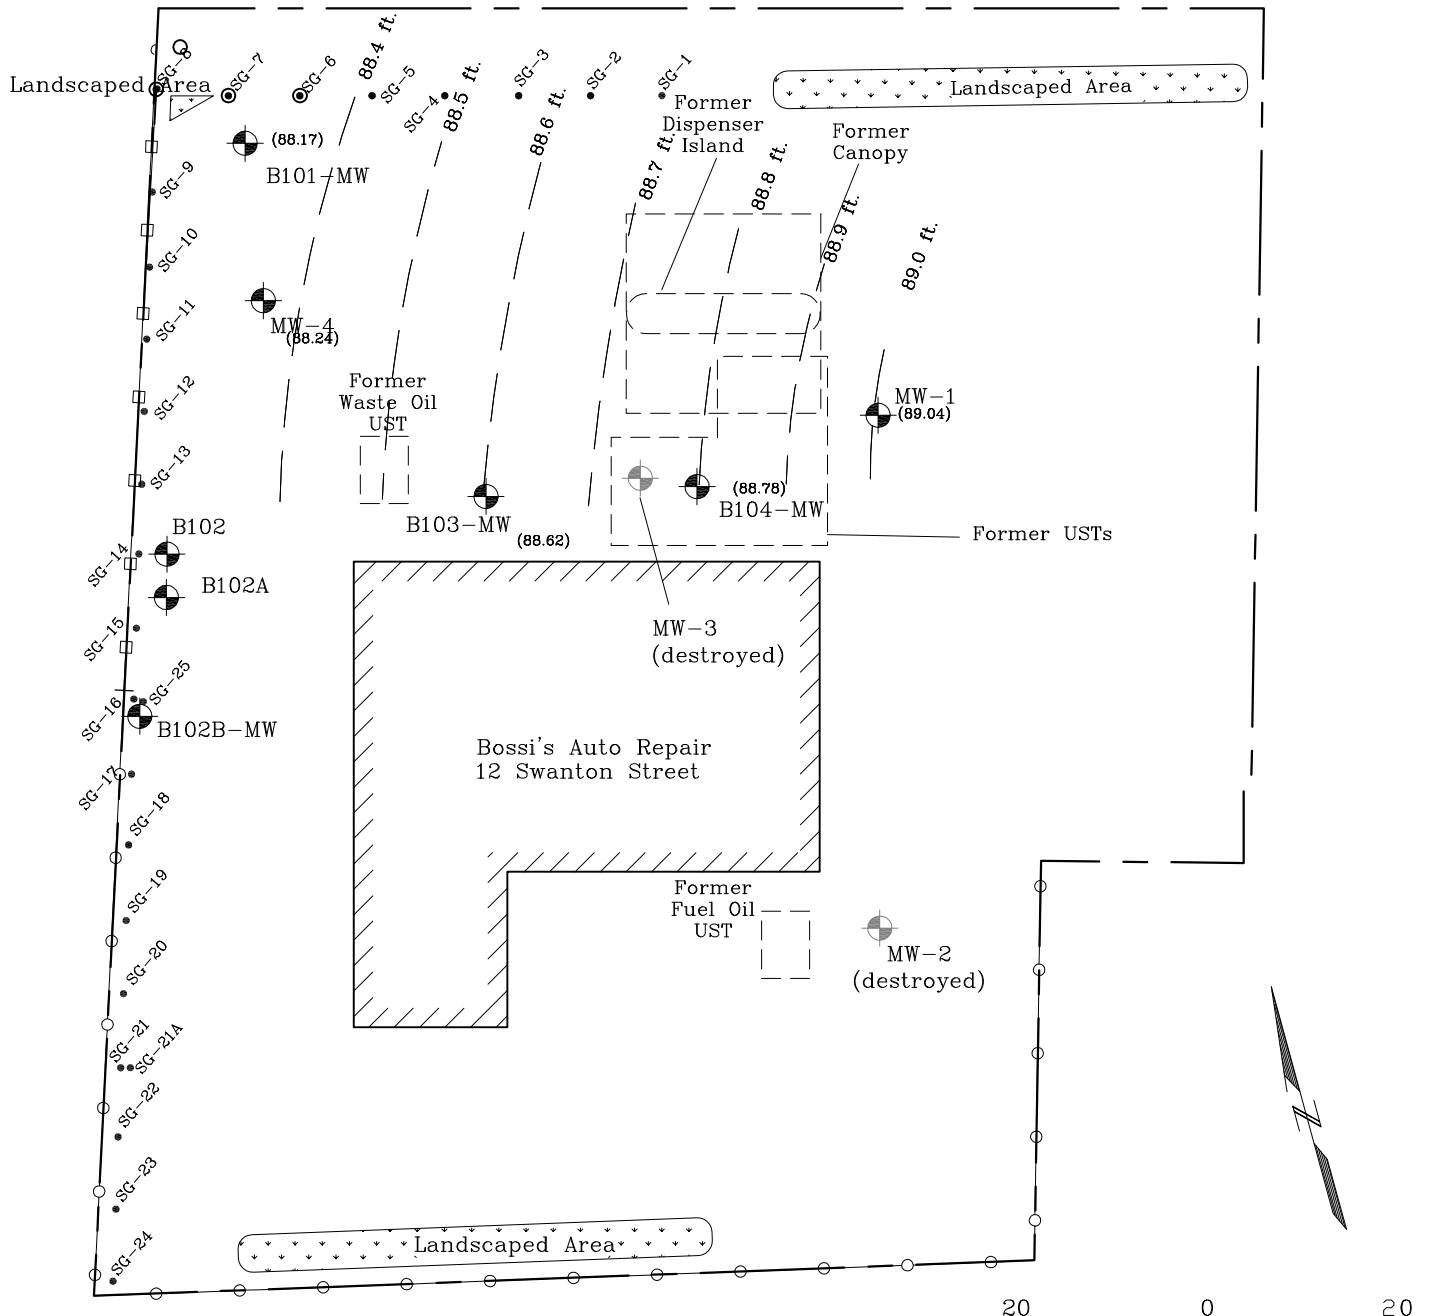

LEGEND

- B101-MW Monitoring Well
- B102 Soil Boring
- MW-1 Monitoring Well (destroyed)
- Property Boundary
- Fence
- Guard Rail
- SG-24 Soil Gas Survey Point
- August 10, 2007 Ground Water Elevation Contour

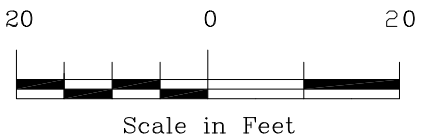


SITE PLAN

Bossi Realty Trust
 12 Swanton Street
 Winchester, MA
 RTN 3-18598

REM SERU
 REMEDIATION & ENVIRONMENTAL
 MANAGEMENT SERVICES, INC.
 35 WINTHROP STREET
 WINCHESTER, MASSACHUSETTS

Figure: 2
Project: 24124-1
Date: July 2010
Scale: 1" = 20'
Approved by: TPS
Designed by: JFD


Swanton Street

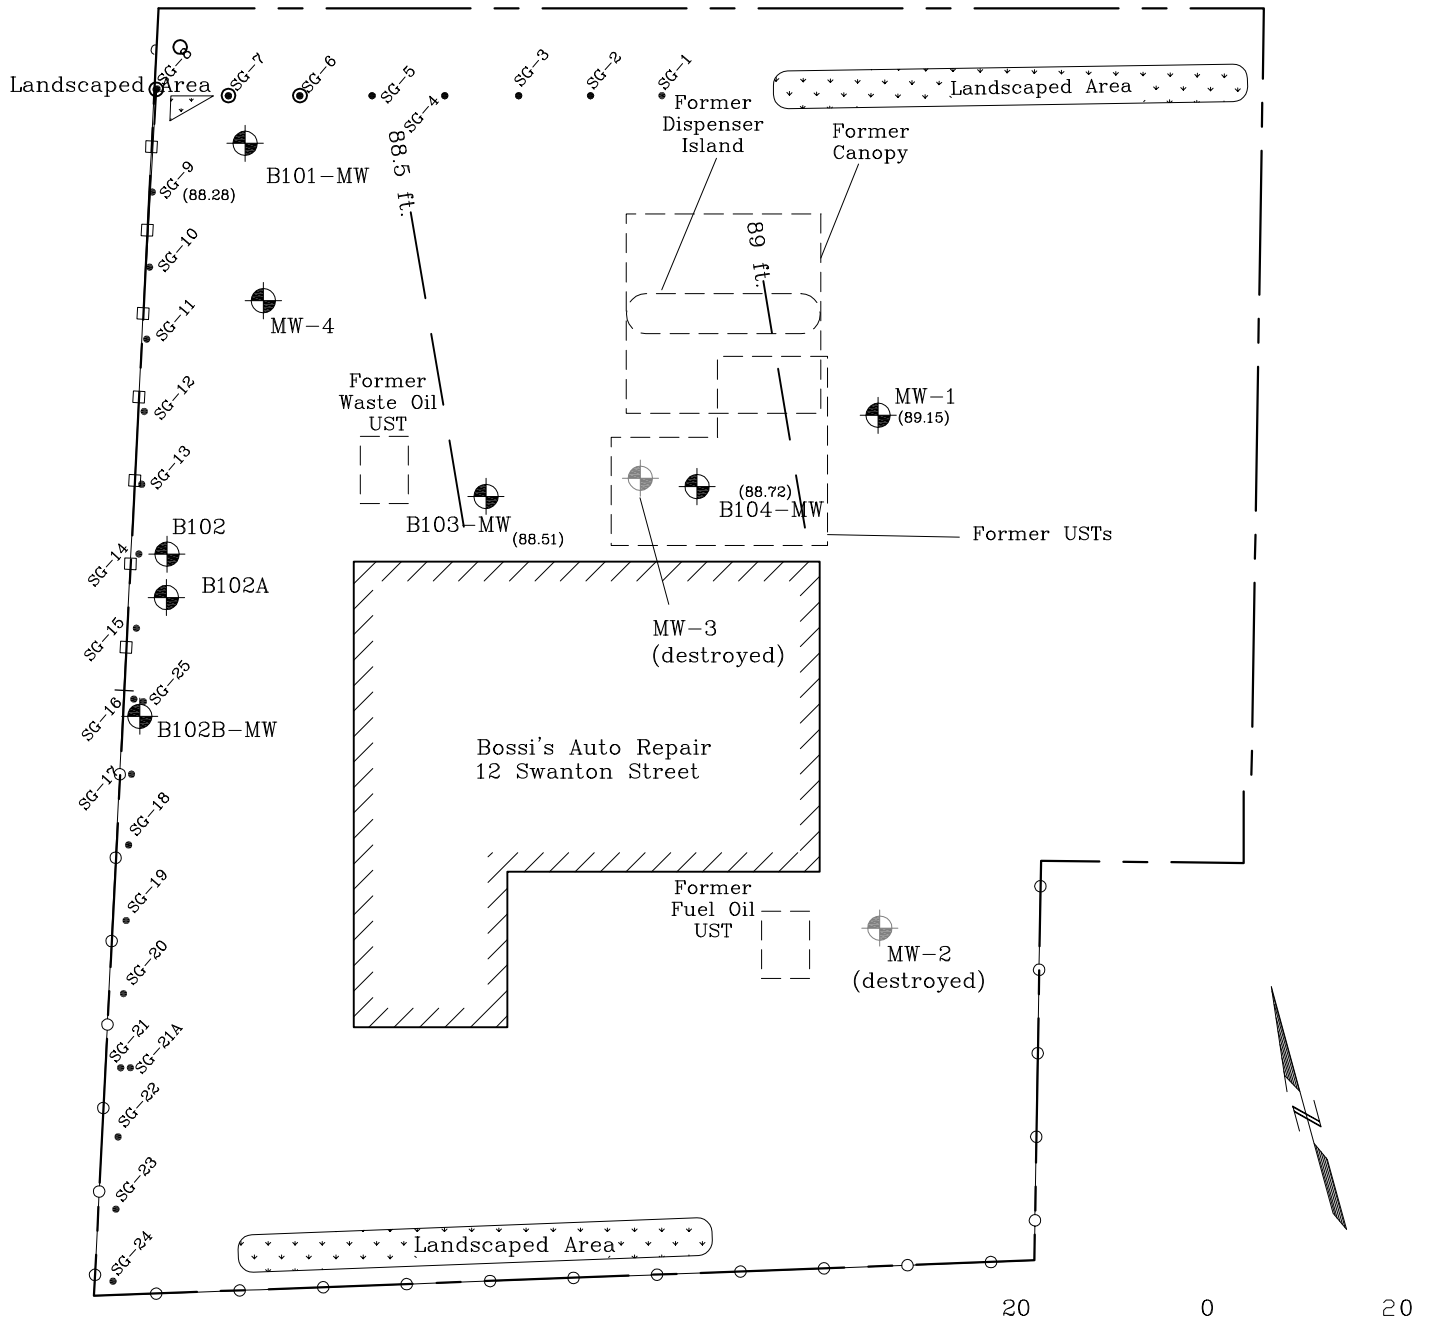

LEGEND

- B101-MW Monitoring Well
- B102 Soil Boring
- MW-1 Monitoring Well (destroyed)
- Property Boundary
- Fence
- Guard Rail
- SG-24 Soil Gas Survey Point

89 ft. December 2007 Ground Water Elevation Contour

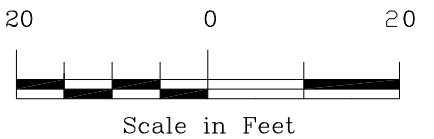


SITE PLAN

Bossi Realty Trust
12 Swanton Street
Winchester, MA
RTN 3-18598


REM SERU
REMEDICATION & ENVIRONMENTAL
MANAGEMENT SERVICES, INC.
35 WINTHROP STREET
WINCHESTER, MASSACHUSETTS
Phone: (781) 721-4455 Fax: (781) 721-4456

Figure: 2
Project: 24124-1
Date: July 2010
Scale: 1" = 20'
Approved by: TPS
Designed by: JFD

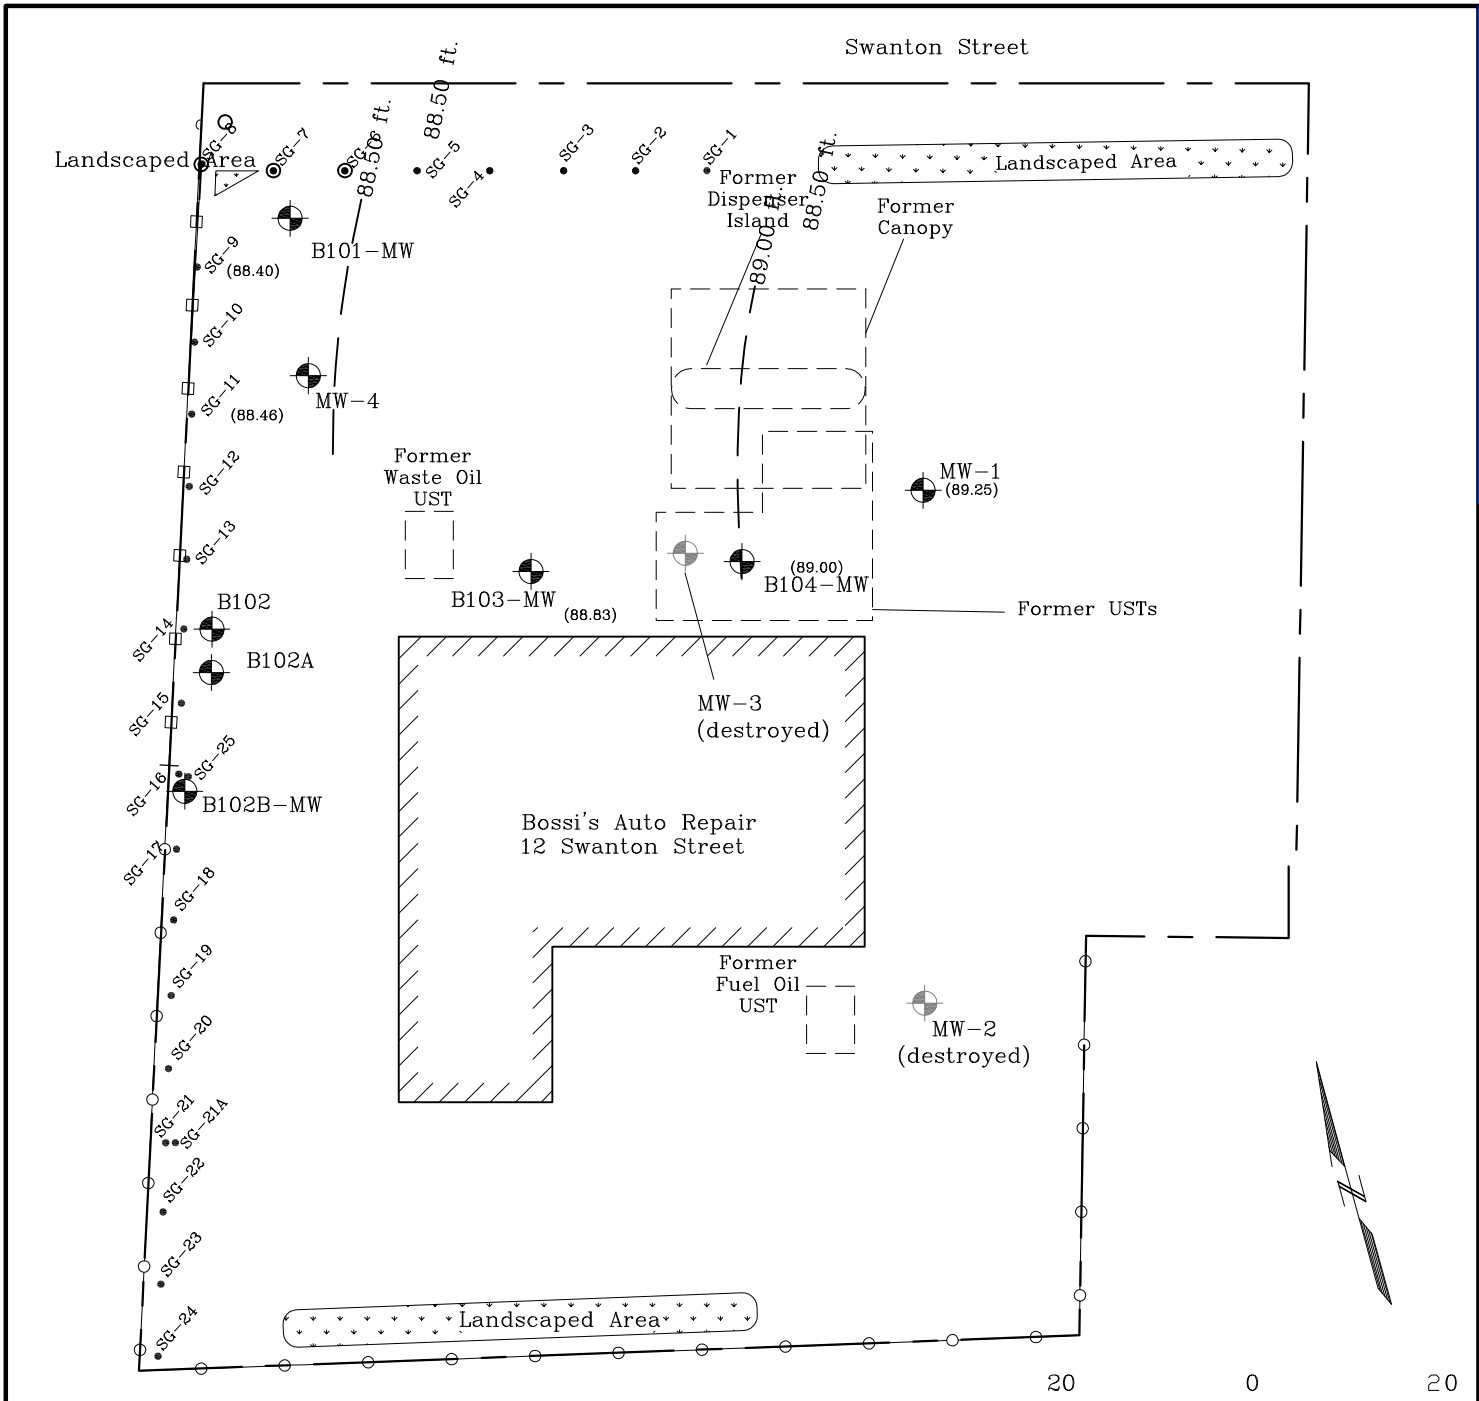

LEGEND

- B101-MW Monitoring Well
- B102 Soil Boring
- MW-1 Monitoring Well (destroyed)
- Property Boundary
- Fence
- Guard Rail
- SG-24 Soil Gas Survey Point
- 89.00 ft. July 2008 Ground Water Elevation Contour

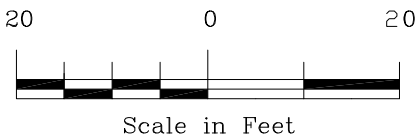


SITE PLAN	
Bossi Realty Trust 12 Swanton Street Winchester, MA RTN 3-18598	
REM SERU REMEDIATION & ENVIRONMENTAL MANAGEMENT SERVICES, INC. 35 WINTHROP STREET WINCHESTER, MASSACHUSETTS Phone: (781) 721-4455 Fax: (781) 721-4456	Figure: 2 Project: 24124-1 Date: July 2010 Scale: 1" = 20' Approved by: TPS Designed by: JFD

E:\CLIENTS\Bossi\Figures\Figure_2.dwg


Source: "Site Plan and Groundwater Contours" Web Engineering Associates, Inc., April 3, 2001.

Swanton Street

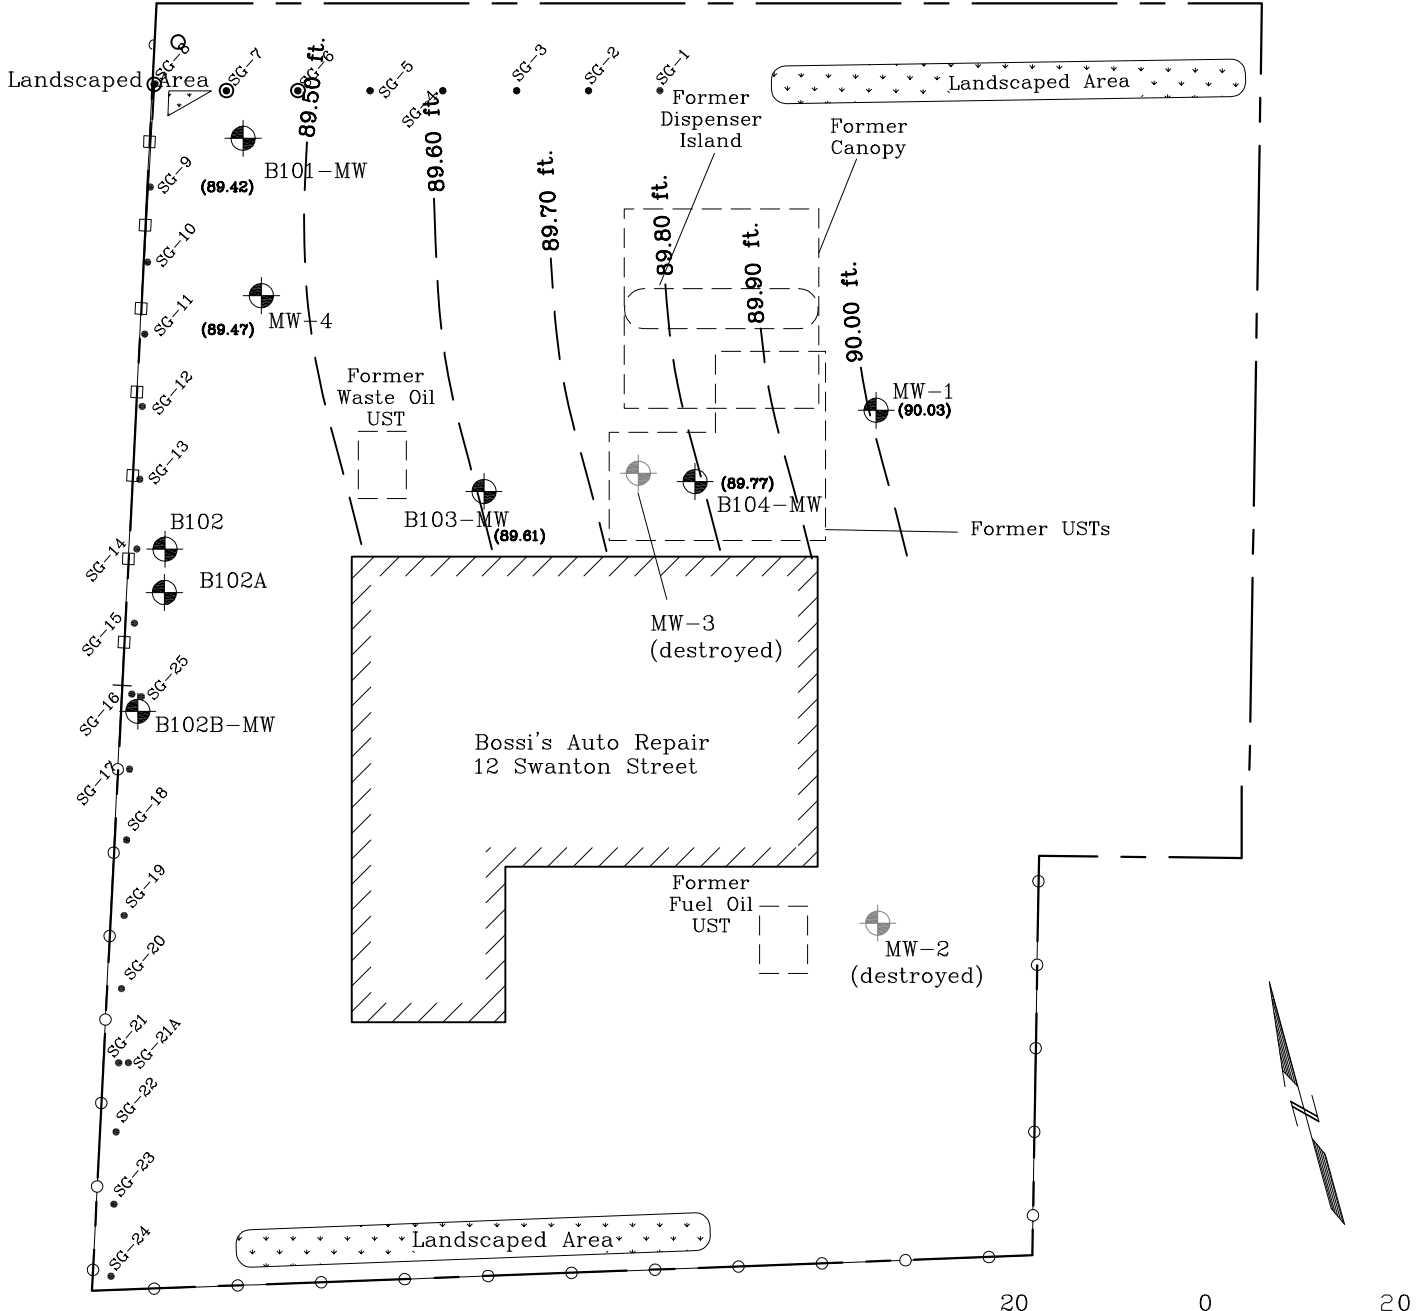

LEGEND

- B101-MW Monitoring Well
- B102 Soil Boring
- MW-1 Monitoring Well (destroyed)
- Property Boundary
- Fence
- Guard Rail
- SG-24 Soil Gas Survey Point
- 89.00 ft. December 2008 Ground Water Elevation Contour

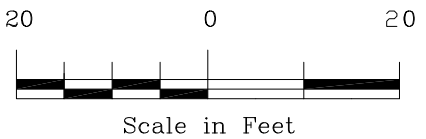

SITE PLAN


Bossi Realty Trust
 12 Swanton Street
 Winchester, MA
 RTN 3-18598

REM SERU
 REMEDIATION & ENVIRONMENTAL
 MANAGEMENT SERVICES, INC.
 35 WINTHROP STREET
 WINCHESTER, MASSACHUSETTS

Phone: (781) 721-4455 Fax: (781) 721-4456


Figure: 2
Project: 24124-1
Date: July 2010
Scale: 1" = 20'
Approved by: TPS
Designed by: JFD

Swanton Street

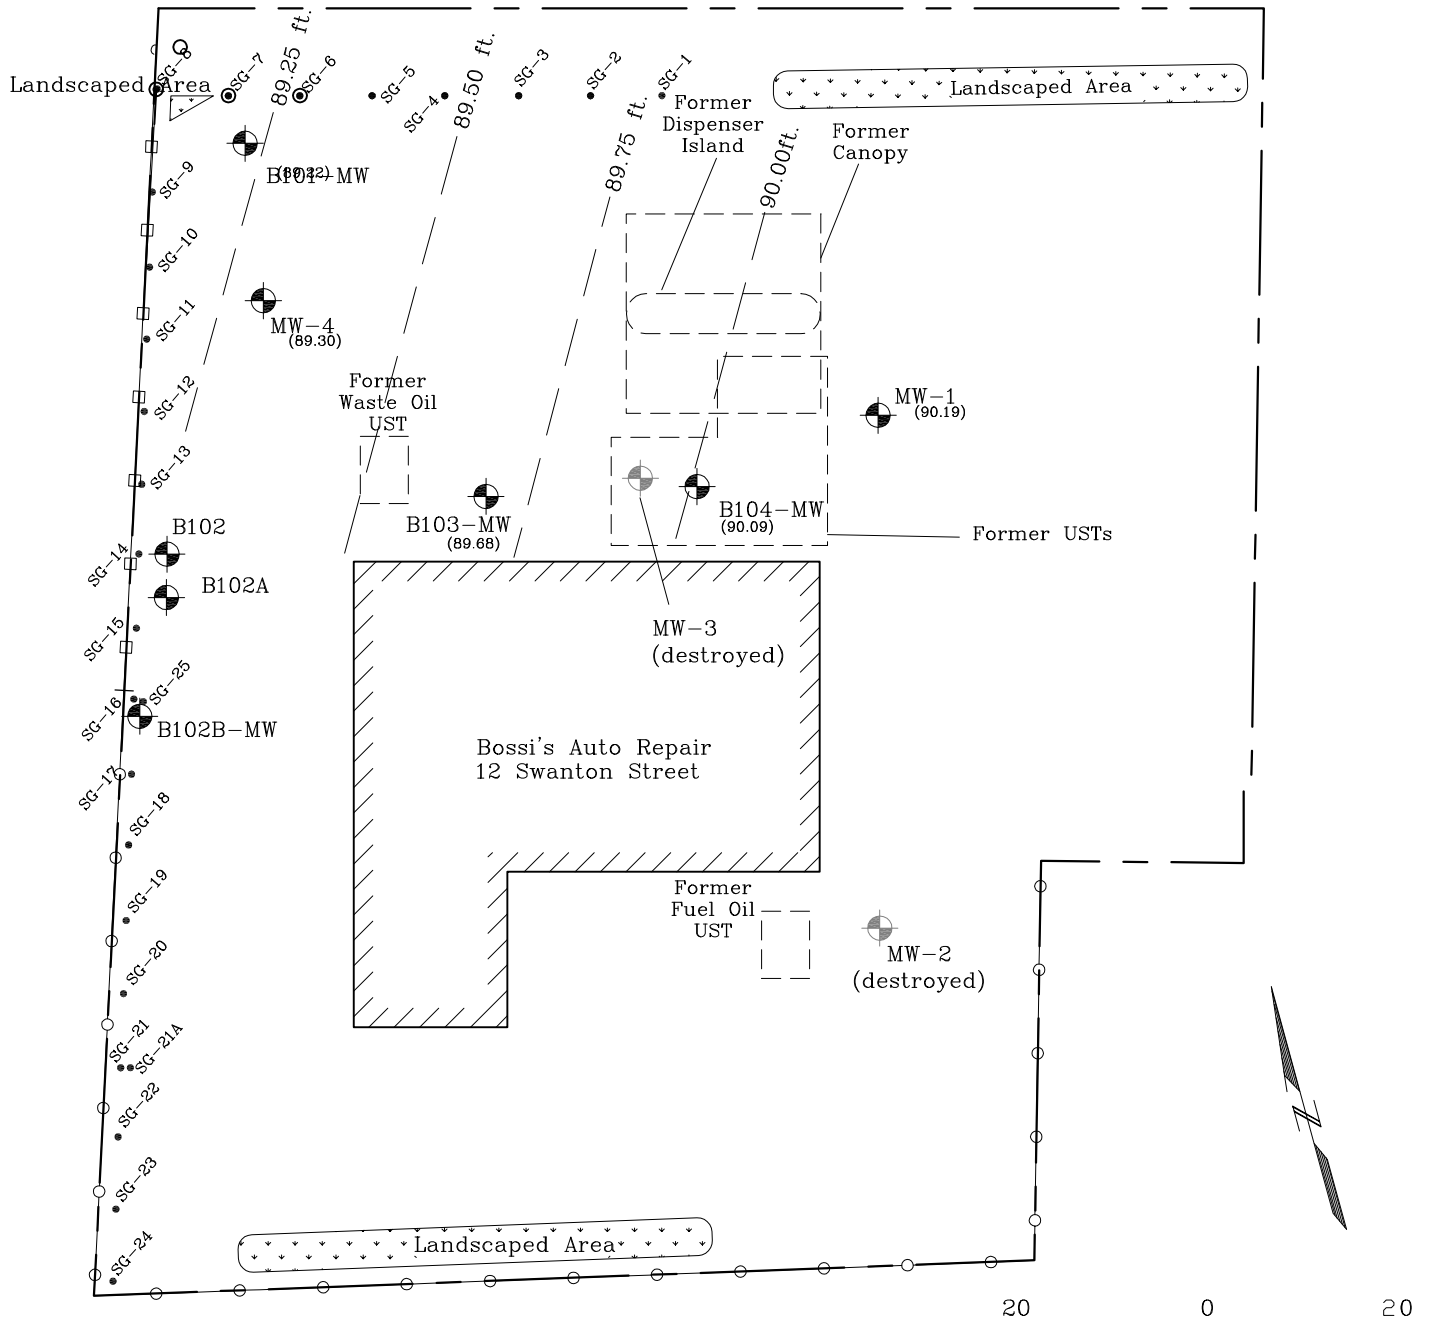

LEGEND

- B101-MW Monitoring Well
- B102 Soil Boring
- MW-1 Monitoring Well (destroyed)
- Property Boundary
- Fence
- Guard Rail
- SG-24 Soil Gas Survey Point
- March 2009 Ground Water Elevation Contour

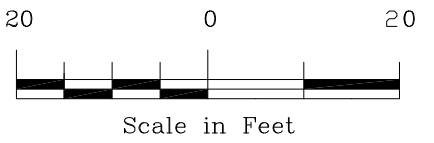


SITE PLAN

Bossi Realty Trust
12 Swanton Street
Winchester, MA
RTN 3-18598

REM SERU
REMEDICATION & ENVIRONMENTAL
MANAGEMENT SERVICES, INC.
35 WINTHROP STREET
WINCHESTER, MASSACHUSETTS
Phone: (781) 721-4455 Fax: (781) 721-4456


Figure: 2
Project: 24124-1
Date: July 2010
Scale: 1" = 20'
Approved by: TPS
Designed by: JFD

Swanton Street

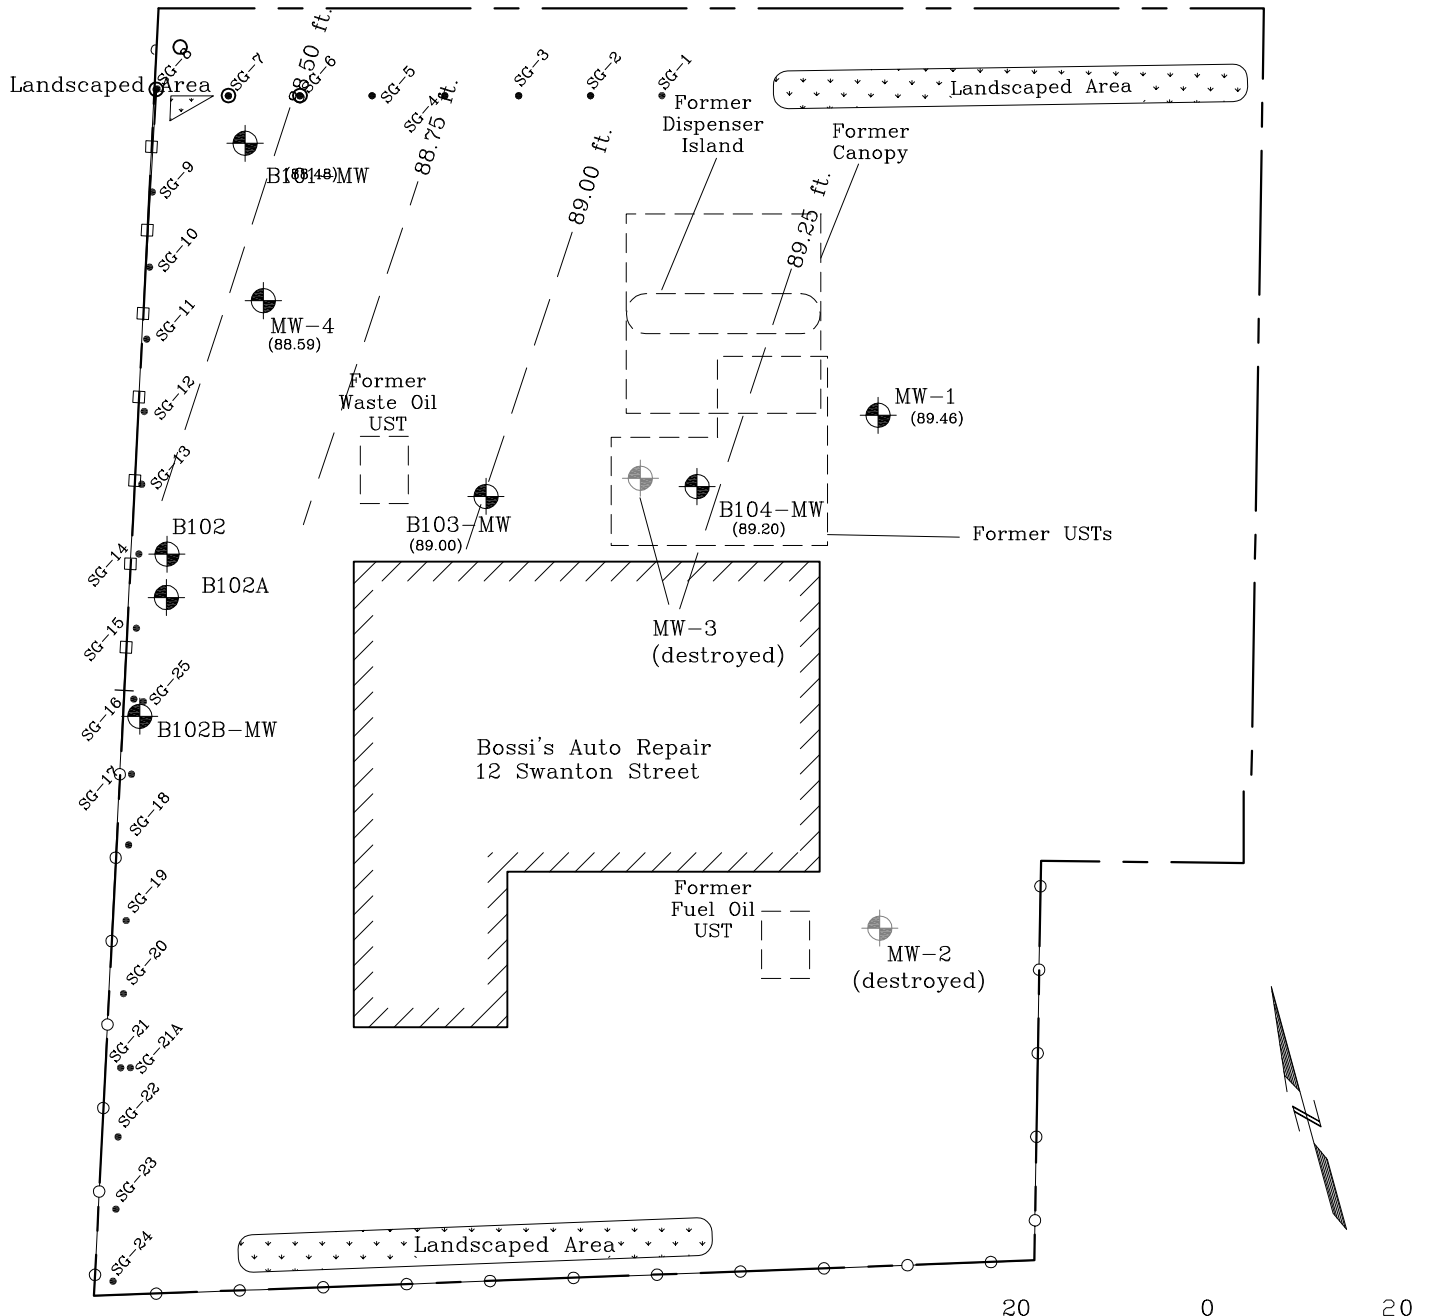

LEGEND

- B101-MW Monitoring Well
- B102 Soil Boring
- MW-1 Monitoring Well (destroyed)
- Property Boundary
- Fence
- Guard Rail
- SG-24 Soil Gas Survey Point
- August 2009 Ground Water Elevation Contour

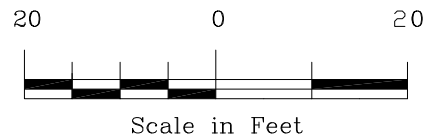


SITE PLAN

Bossi Realty Trust
 12 Swanton Street
 Winchester, MA
 RTN 3-18598

REM SERU
 REMEDIATION & ENVIRONMENTAL
 MANAGEMENT SERVICES, INC.
 35 WINTHROP STREET
 WINCHESTER, MASSACHUSETTS
 Phone: (781) 721-4455 Fax: (781) 721-4456

Figure: 2
Project: 24124-1
Date: July 2010
Scale: 1" = 20'
Approved by: TPS
Designed by: JFD


Swanton Street

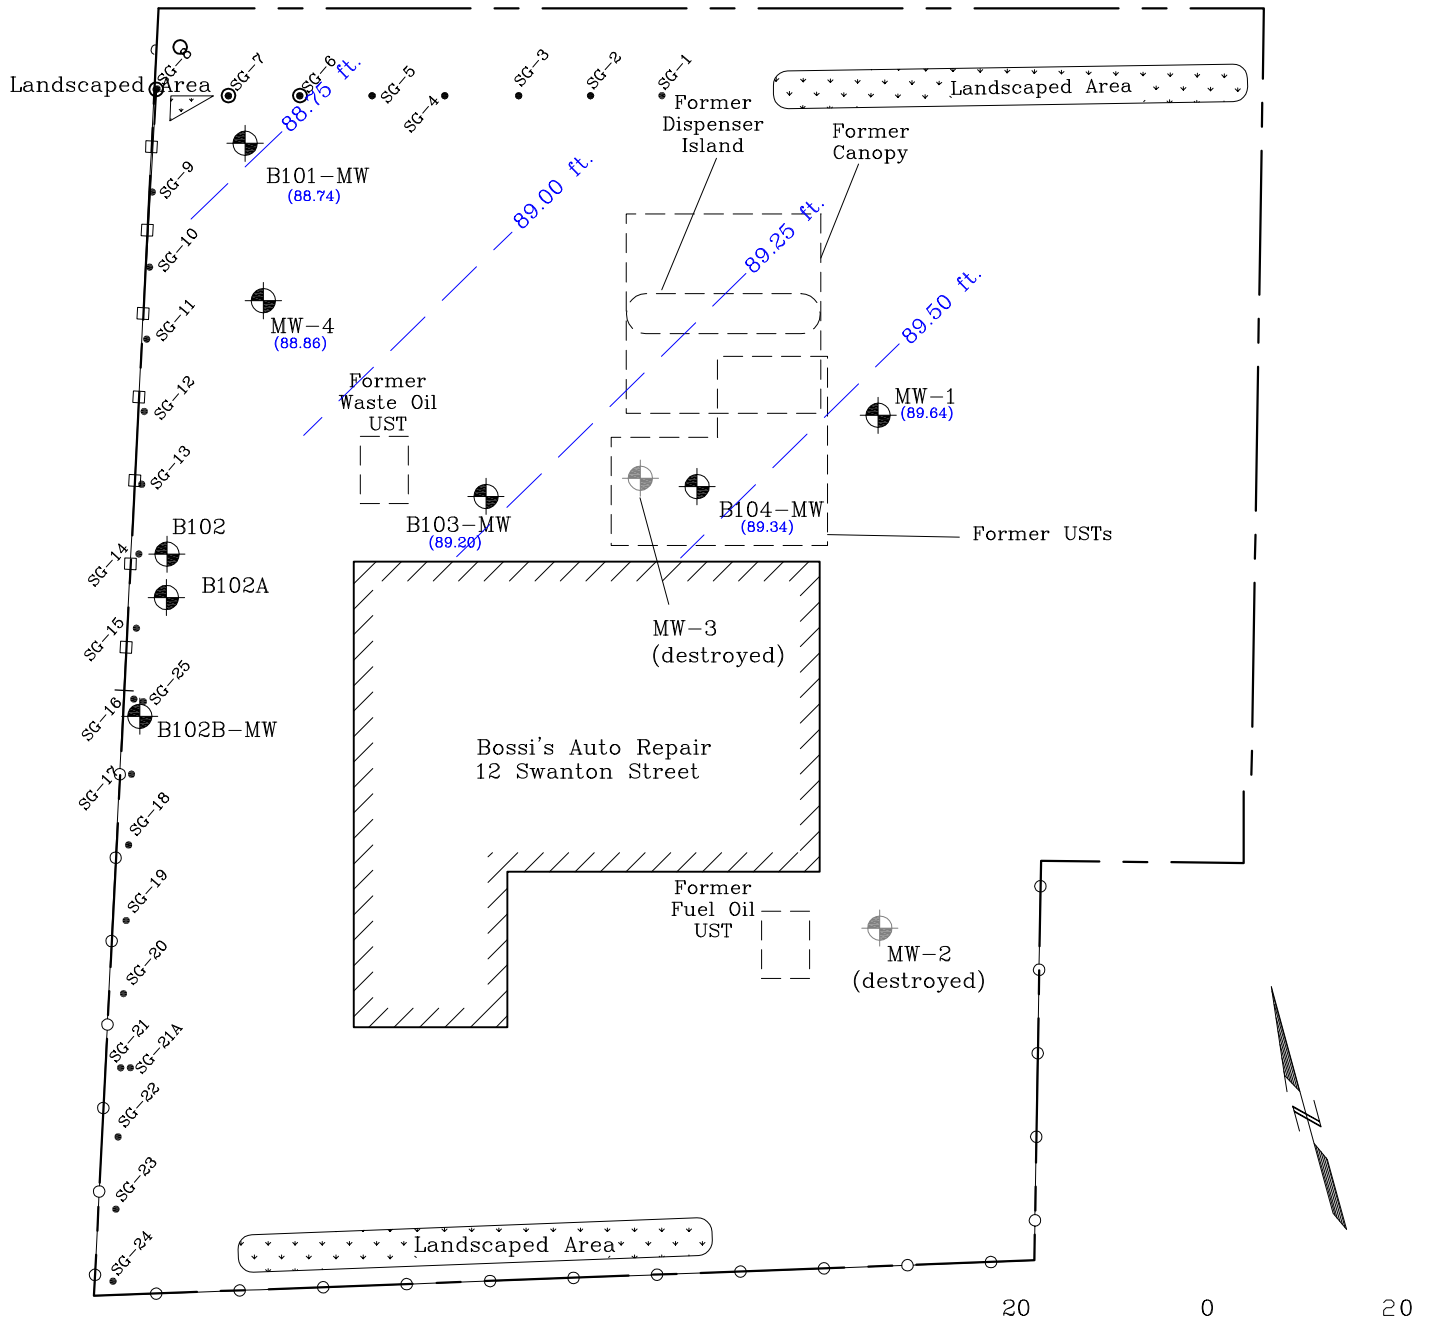

LEGEND

- B101-MW Monitoring Well
- B102 Soil Boring
- MW-1 Monitoring Well (destroyed)
- Property Boundary
- Fence
- Guard Rail
- SG-24 Soil Gas Survey Point

88.75 ft. — — — — — January 2010 Ground Water Elevation Contour

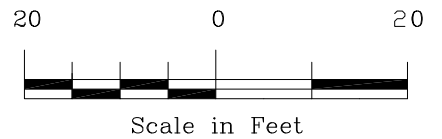

SITE PLAN


Bossi Realty Trust
 12 Swanton Street
 Winchester, MA
 RTN 3-18598

REM SERU
 REMEDIATION & ENVIRONMENTAL
 MANAGEMENT SERVICES, INC.
 35 WINTHROP STREET
 WINCHESTER, MASSACHUSETTS




 

 


Figure: 2
Project: 24124-1
Date: July 2010
Scale: 1" = 20'
Approved by: TPS
Designed by: JFD

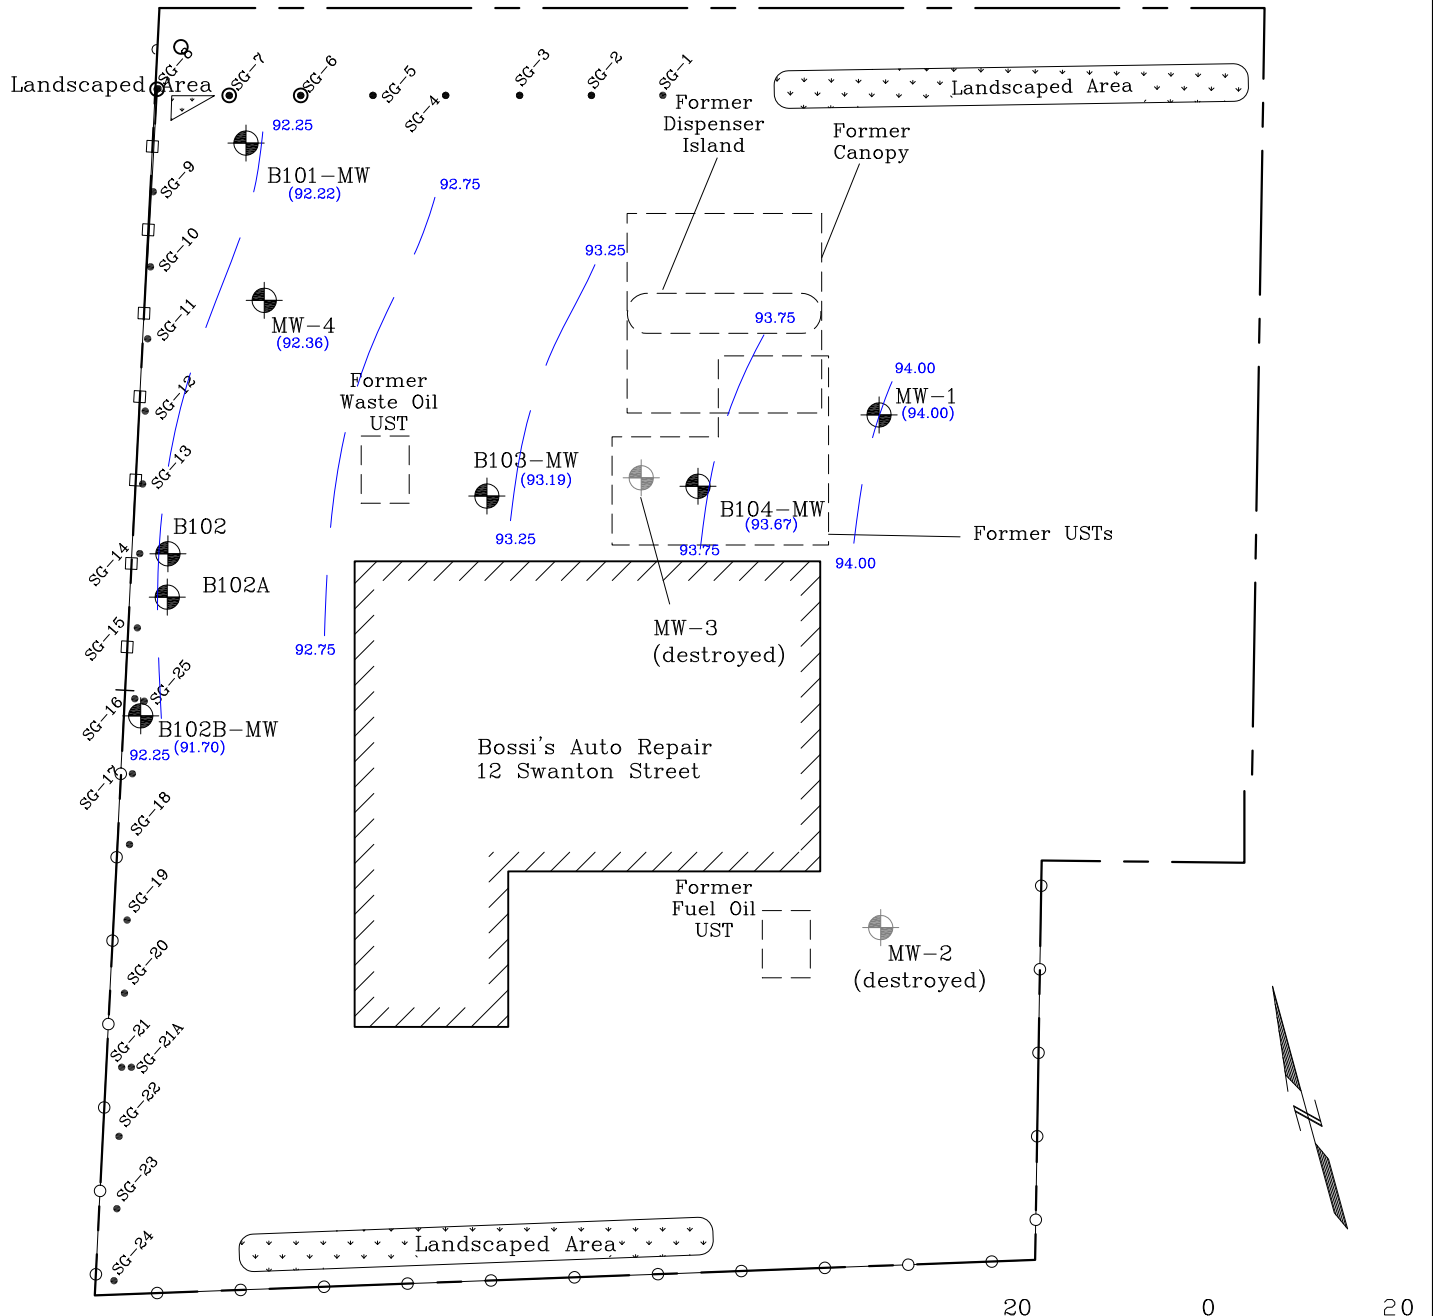
Source: "Site Plan and Groundwater Contours" Web Engineering Associates, Inc., April 3, 2001.

Swanton Street



LEGEND

- B101-MW  Monitoring Well
- B102  Soil Boring
- MW-1  Monitoring Well (destroyed)
-  Property Boundary
-  Fence
-  Guard Rail
- SG-24  Soil Gas Survey Point
- 92.75 ft.  March 2010 Ground Water Elevation Contour

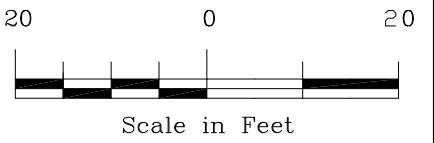


SITE PLAN

Bossi Realty Trust
 12 Swanton Street
 Winchester, MA
 RTN 3-18598

REM SERU
 REMEDIATION & ENVIRONMENTAL
 MANAGEMENT SERVICES, INC.
 35 WINTHROP STREET
 WINCHESTER, MASSACHUSETTS

Figure: 2
Project: 24124-1
Date: July 2010
Scale: 1" = 20'
Approved by: TPS
Designed by: JFD

Swanton Street

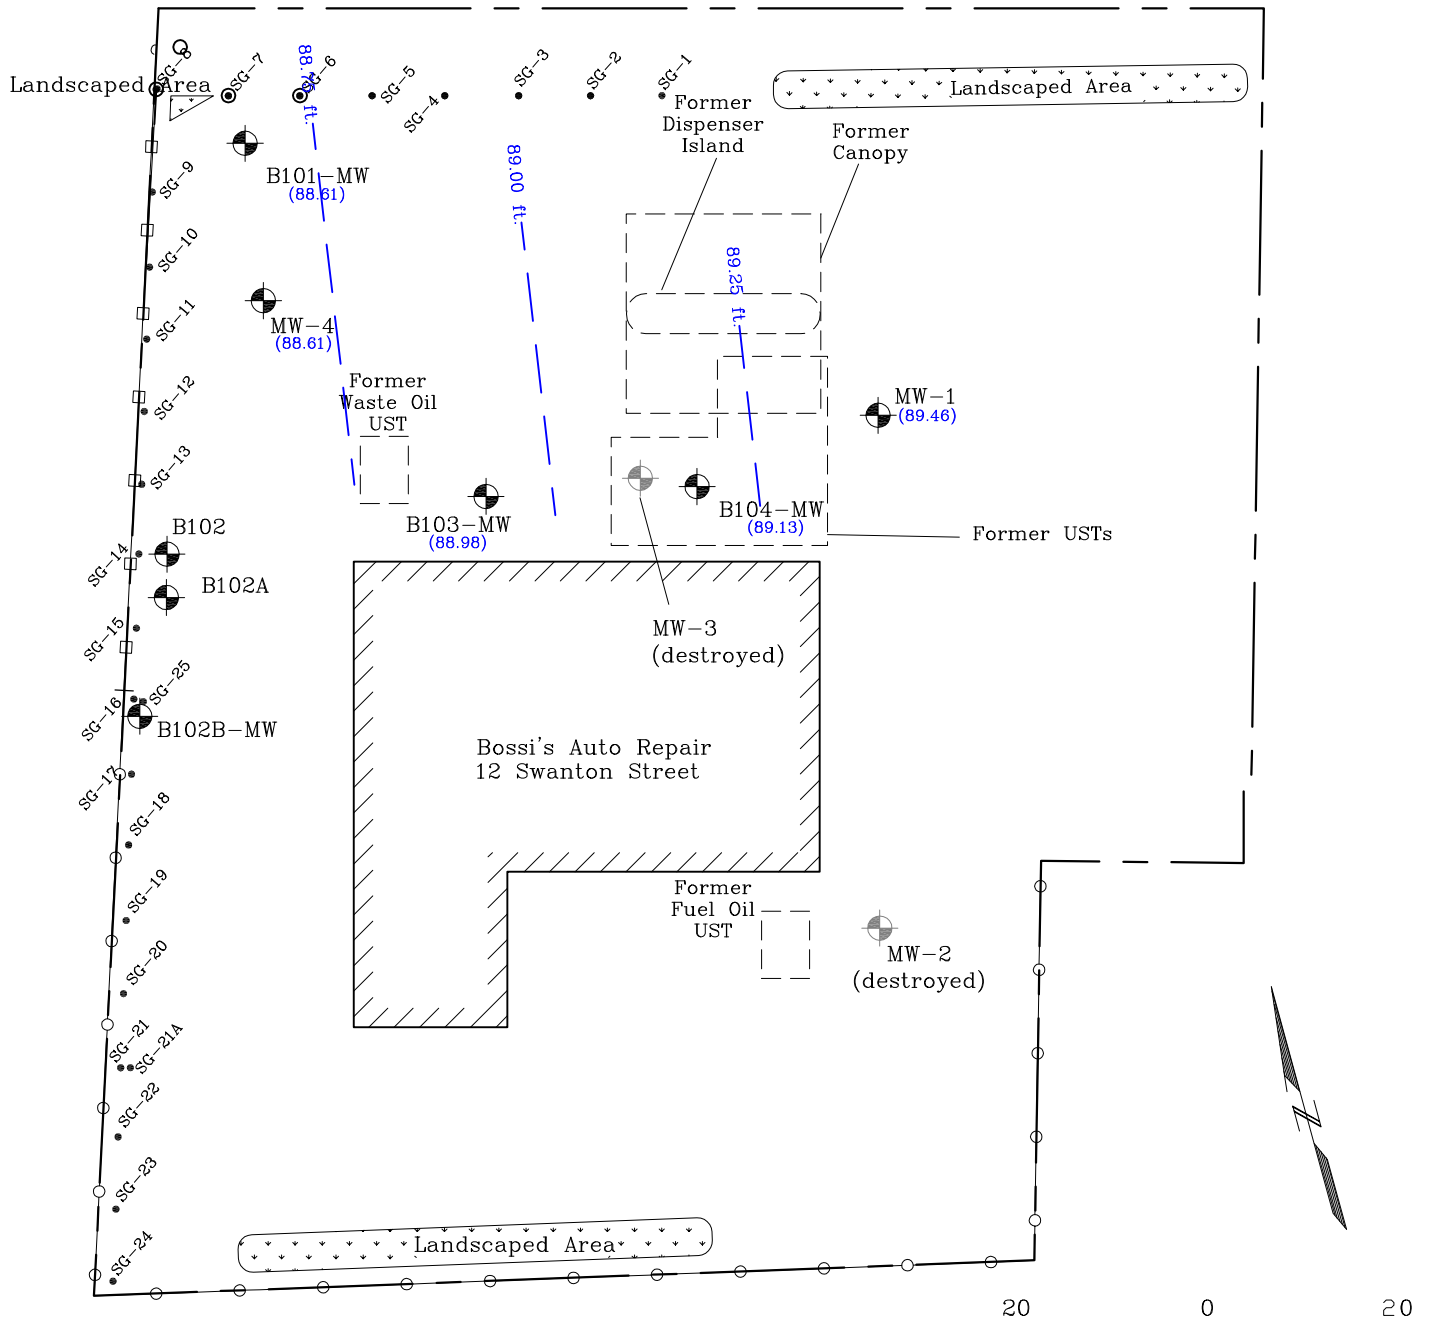


LEGEND

- B101-MW (88.61) Monitoring Well (GW Elev. (ft.))
- B102 Soil Boring
- MW-1 Monitoring Well (destroyed)

- Property Boundary
- Fence
- Guard Rail
- SG-24 Soil Gas Survey Point

89.00 ft. Ground Water Elevation Contour June 18, 2010

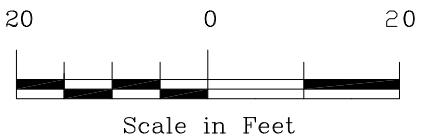

SITE PLAN

Bossi Realty Trust
 12 Swanton Street
 Winchester, MA
 RTN 3-18598

REM SERU
 REMEDIATION & ENVIRONMENTAL
 MANAGEMENT SERVICES, INC.
 35 WINTHROP STREET
 WINCHESTER, MASSACHUSETTS
 Phone: (781) 721-4455 Fax: (781) 721-4456

Figure: 2
Project: 24124-1
Date: July 2010
Scale: 1" = 20'
Approved by: TPS
Designed by: JFD